




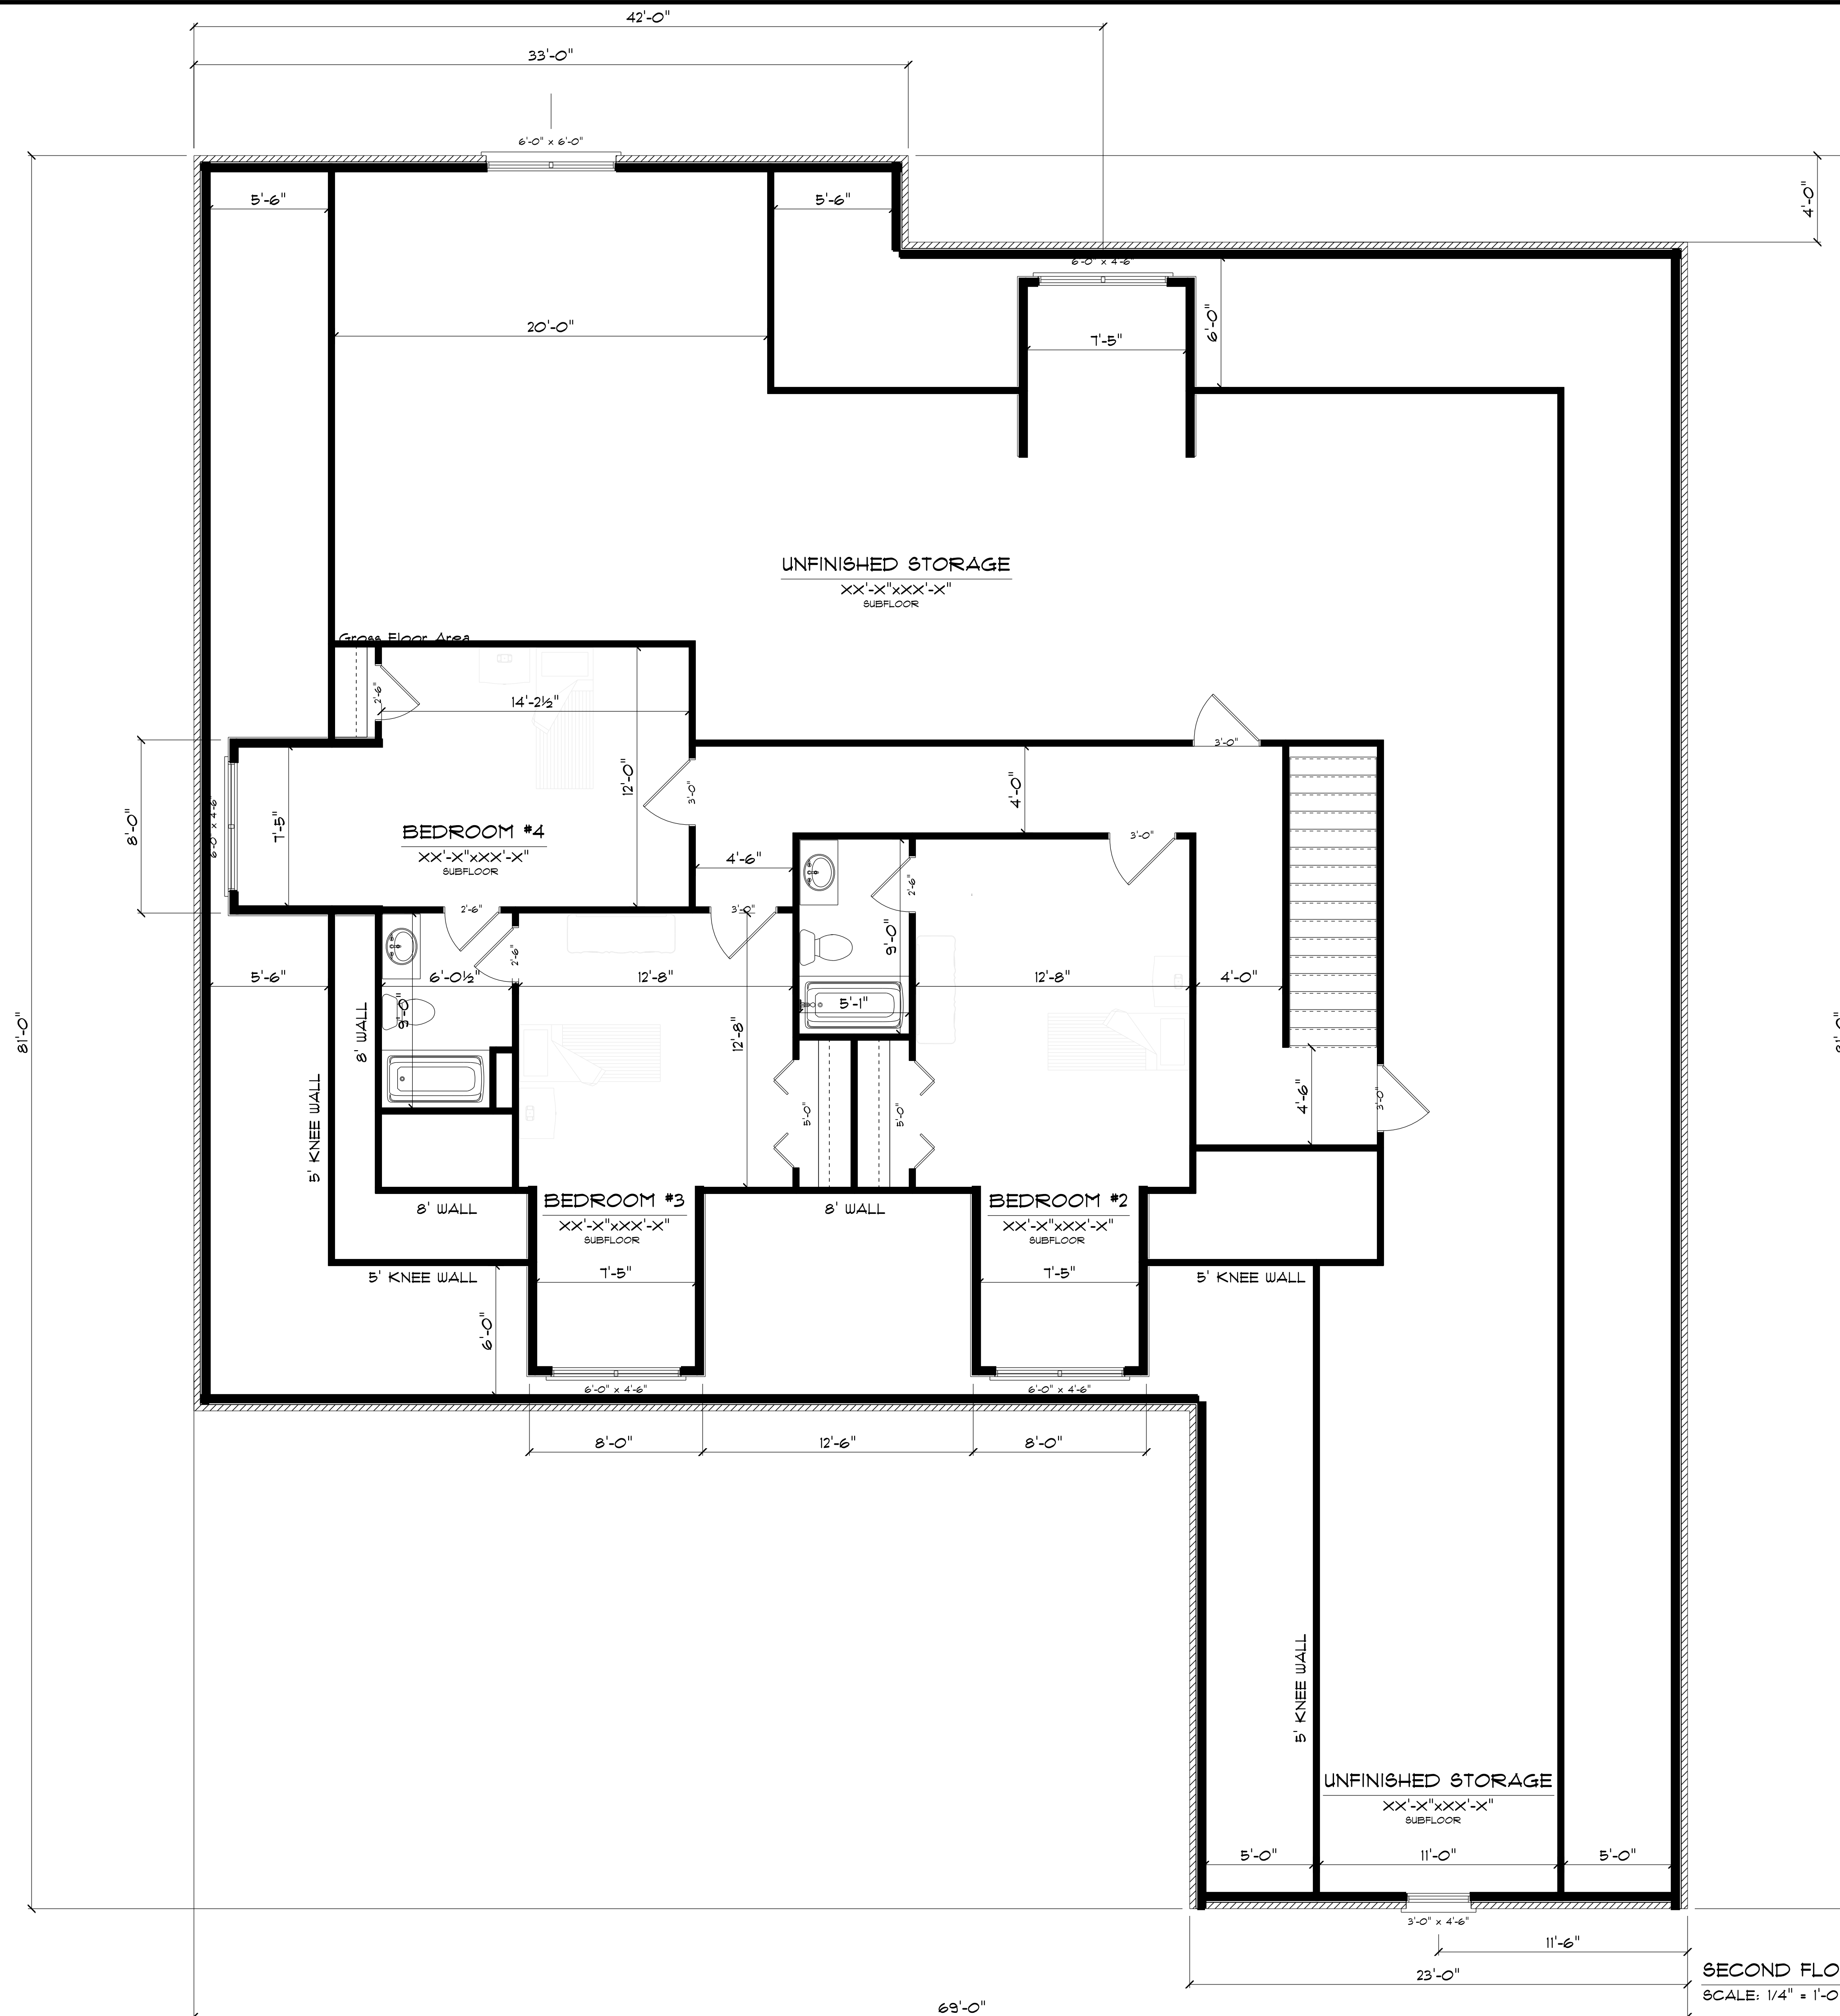


WALL LEGEND	
	2x4 EXTERIOR STUD WALL
	2x4 INTERIOR STUD WALL
	2x4 STUD WALL w/ 5/8" TYPE "X" D.W.
	2x4 HALF WALL
	2x6 INTERIOR WALL



SECOND FLOOR PLAN TOTAL = 1188.4 sq. ft.
SCALE: 1/4" = 1'-0"

JOLLEY RESIDENCE

PLANS DRAWN BY:
5416 MECHANICSVILLE TURNPIKE
MECHANICSVILLE, VA 23111
TEL: (804) 411-1169
Online at: www.hanoverhomes.com
© 2011 Hanover Homes, Ltd.

BUILT BY:
1186 LUCKINGHOLE RD.
GOOCHLAND, VA 23063
TEL: (804) 614-4586
E-mail: blueridgecustomhomes@gmail.com
Online at: www.blueridgecustomhomesofva.com

Blue Ridge
CUSTOM HOMES, LLC

DRAWN BY: CHRIS PROOST
DATE: February 03, 2012
DWG NAME: Second Floor
FILE NAME: C:\Users\Chris\Documents\HLL\Hanover Homes Ltd\Clients\Jolley

SHEET No.: 